



Ryman Hse Plot 2024.7

SCALE: 1/4"=1'0" DATE: 07.24.2024 REVISED: 10.02.2024

Prod Mgr: Les Banks (lbanks@ryman.com) c: 615.491.5551
Lighting Dir: Brandon Webb (bwebb@ryman.com) c: 615.509.5793

DRAWN BY: Scott Leathers

Key







Light	Quantity
ETC Source4 10deg @ 575w 15 lbs	2
Altman PAR 64 WFL @ 1KW 8 lbs	56
Hazebase Base Hazer Pro (2 ch) @ 1.5kw	2
Cuepix Blinder WW2 (4 ch) @ 229w 11.2 lbs	4
Elation Protron 3K Color (8 ch) @ 800 w 24.3 lbs	4
Martin Atomic 3000 DMX (4 ch) @ 3kw 16.5 lbs	4
Chauvet COLORado Solo Bar 6 (60 ch) @ 555 w 48 lb	14
Moving Light	Quantity
Ayrton Diablo (36 ch) @ 550w 48 lb	6
Ayrton Eurus S (41 ch) @ 650 w 72.3 lb	14
Ayrton Ghibli (38)	17
Ayrton Mistral-S (28) @ 450 w 41.7 lb	18
Chauvet Rogue R3 Wash (21 ch) @ 704w 38.5 lb	40
Museum/Architectural Only	Quantity
ADJ Focus Wash 400 @ 438 w 23.5 lb	24
GLP Impression X4S (14 ch) @ 150w 12 lb	8
S4 LED2 Tungsten HD @ 208 w 23.3 lb	2
ETC Source4 LEDTS 10deg @ 144w 15lb	2
ETC Source4 LEDTS 26deg @ 144w 14 lbs	1
ETC Source4 LED2LS 26deg @ 171w 14 lbs	1
ETC Source4 LED2LS 36deg @ 171w 14 lbs	4
Ovation E-260 WW 26 @ 221 w 24.4 lb	6
Chauvet COLORado 1 Tour @ 87w 8.8 lb	8
ETC ColorSource PAR Medium Oval @ 90w 8.3 lbs	12

GENERAL NOTES

- Rigging origin is 37.4" upstage from the DS edge of the stage, which is the farthest DS rigging point.
- Highest out trim of Electrics is 32'0".
- House Fixtures 104, 106, 107, 109, 303, 306, 119 are available to use with in house FOLLOW-ME 2 system.
- Gray fixtures are part of architectural lighting system. They do not move and cannot be refocused.

REVISIONS

- v1.0 (2024.07.24)
 - updated LW data reconciled with House LD and imported into plot.
 - Plot revisions (per House LD) have been implemented.
 - All museum and/or architectural lighting fixtures have been moved to a gray layer.
- v1.01 (2024.08.01)
 - A lot of clean up under the hood.
 - Schematic views cleaned up and layer added for better 2D printouts.
 - Turned on a lot of invisible viewpoints missing from assigned sheets. All viewpoints and sheet elements locked.
- v1.1 (2024.08.02)
 - Plot has been reviewed by House LD and all notes incorporated.
 - New channels and data have been imported for 1E Ovation.
- v1.15 (2024.08.05)
 - updated power assignments and addresses imported from LW.
 - a few final notes updated per house LD.
- v1.2 (2024.10.2)
 - swapped out Cyc fixtures to new Solo Bar 6 and updated addressing for same.

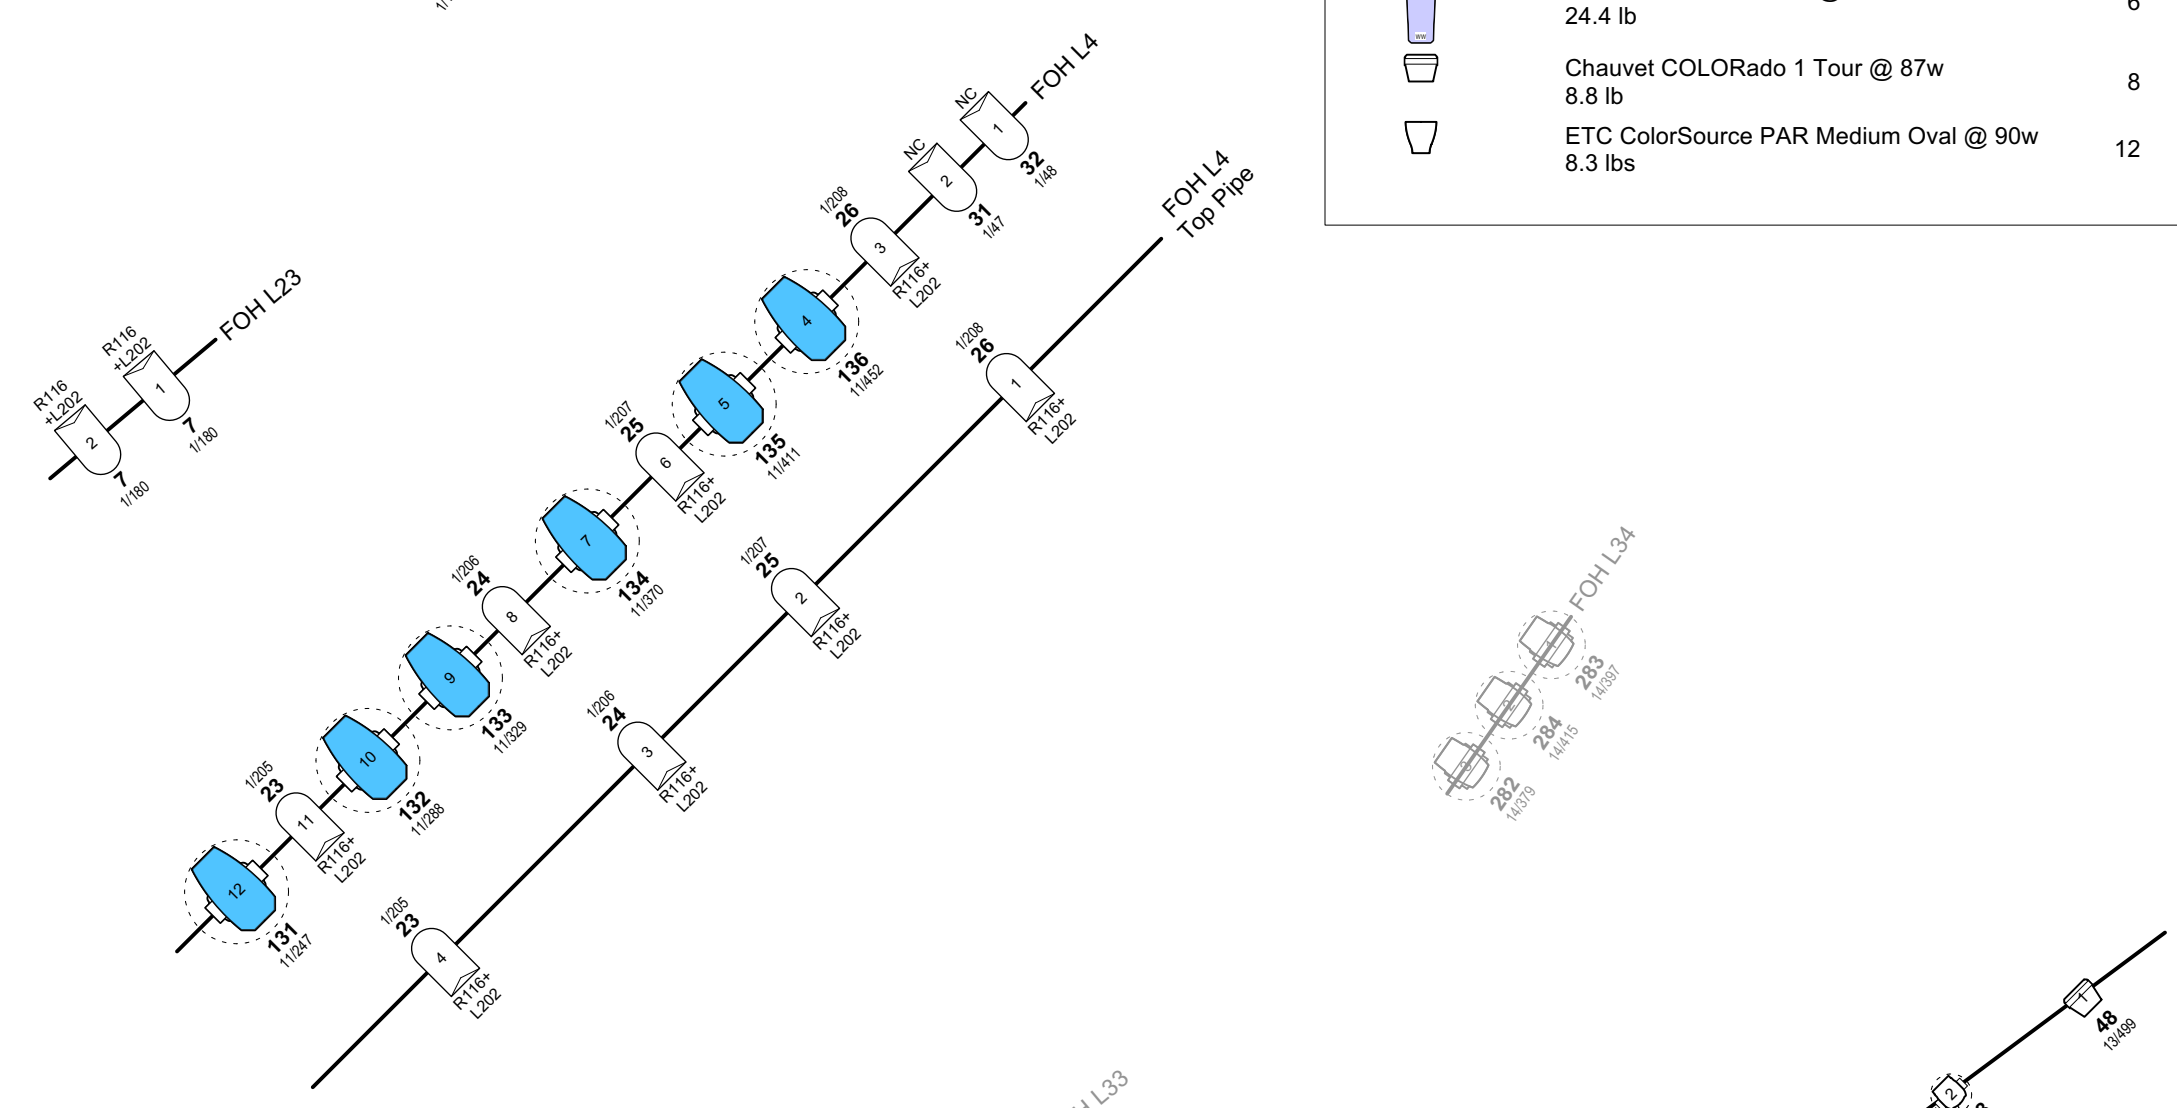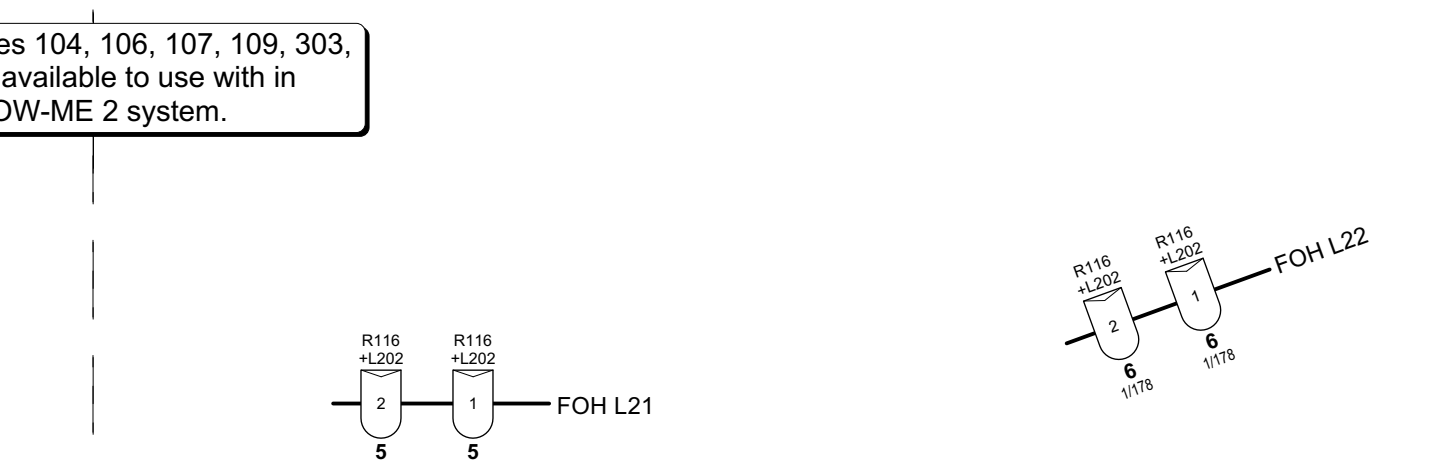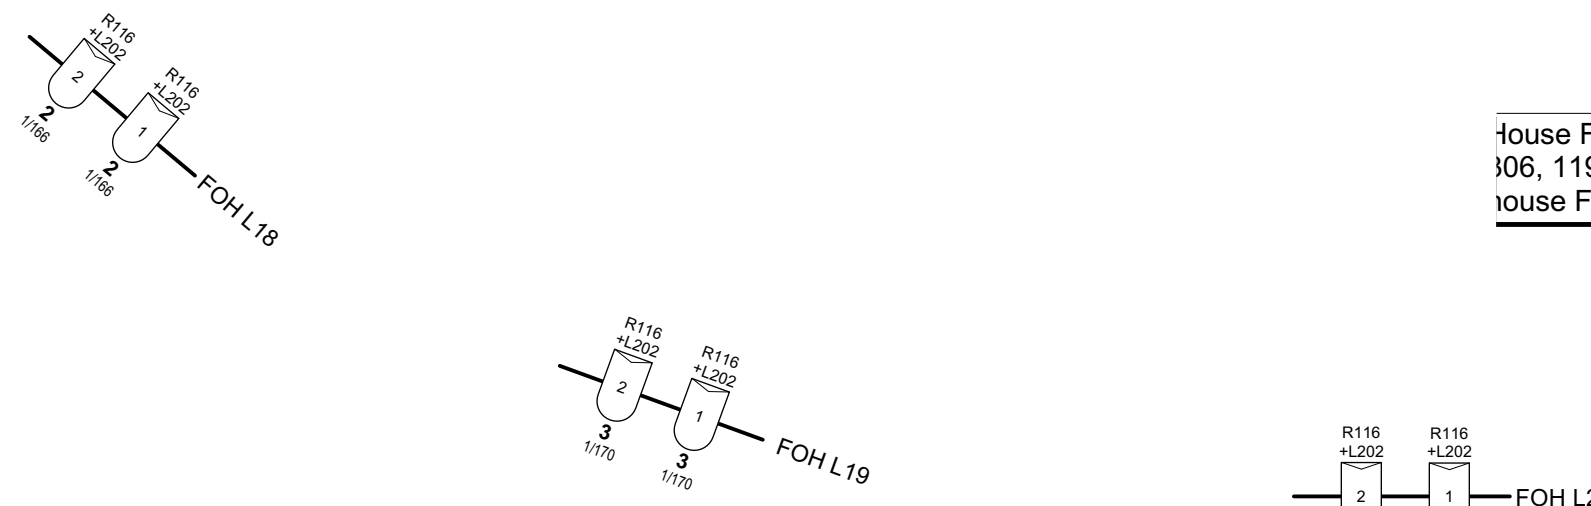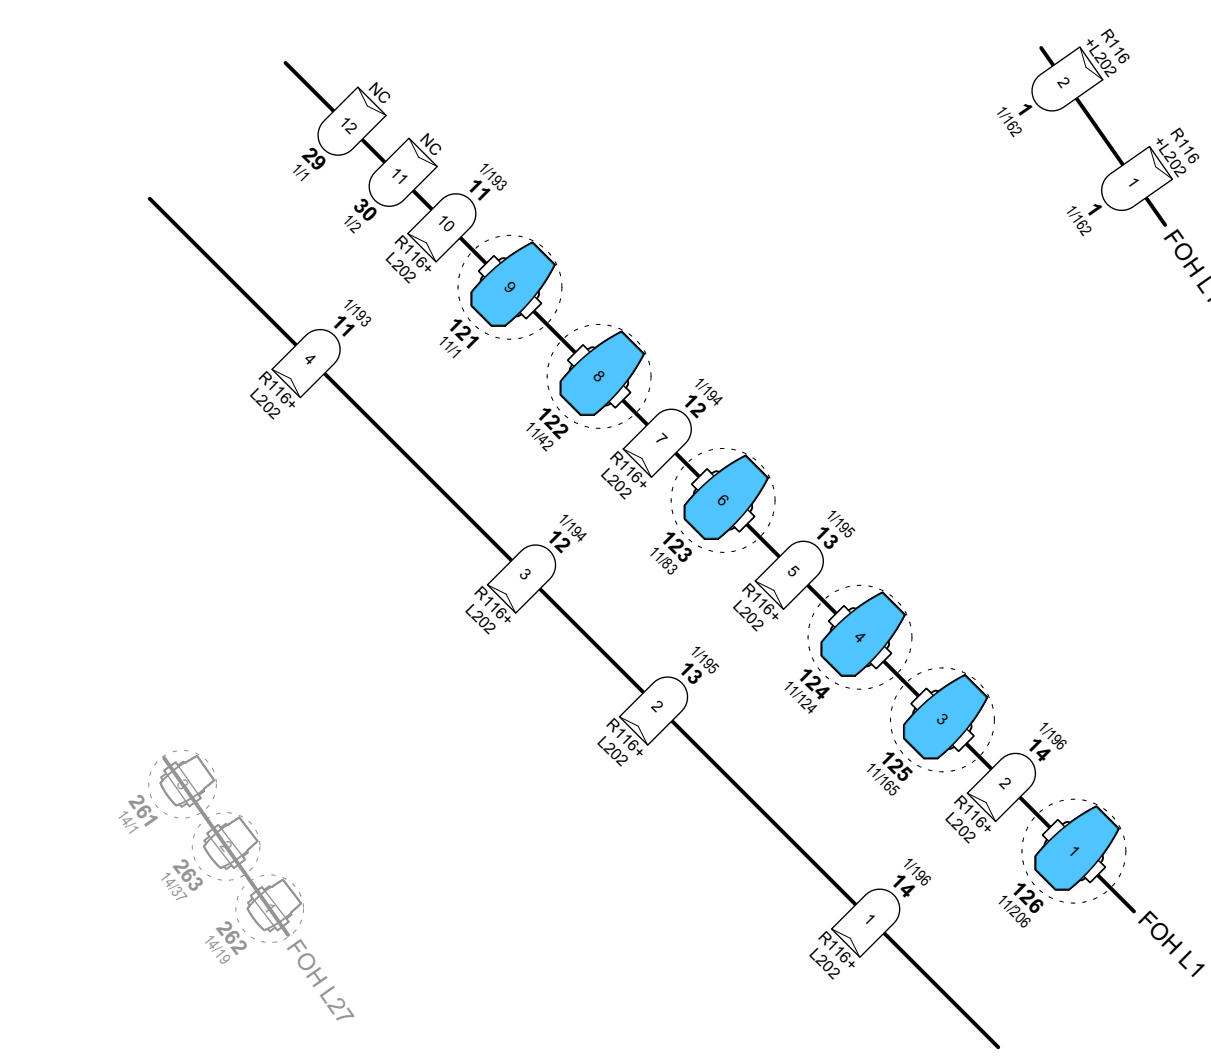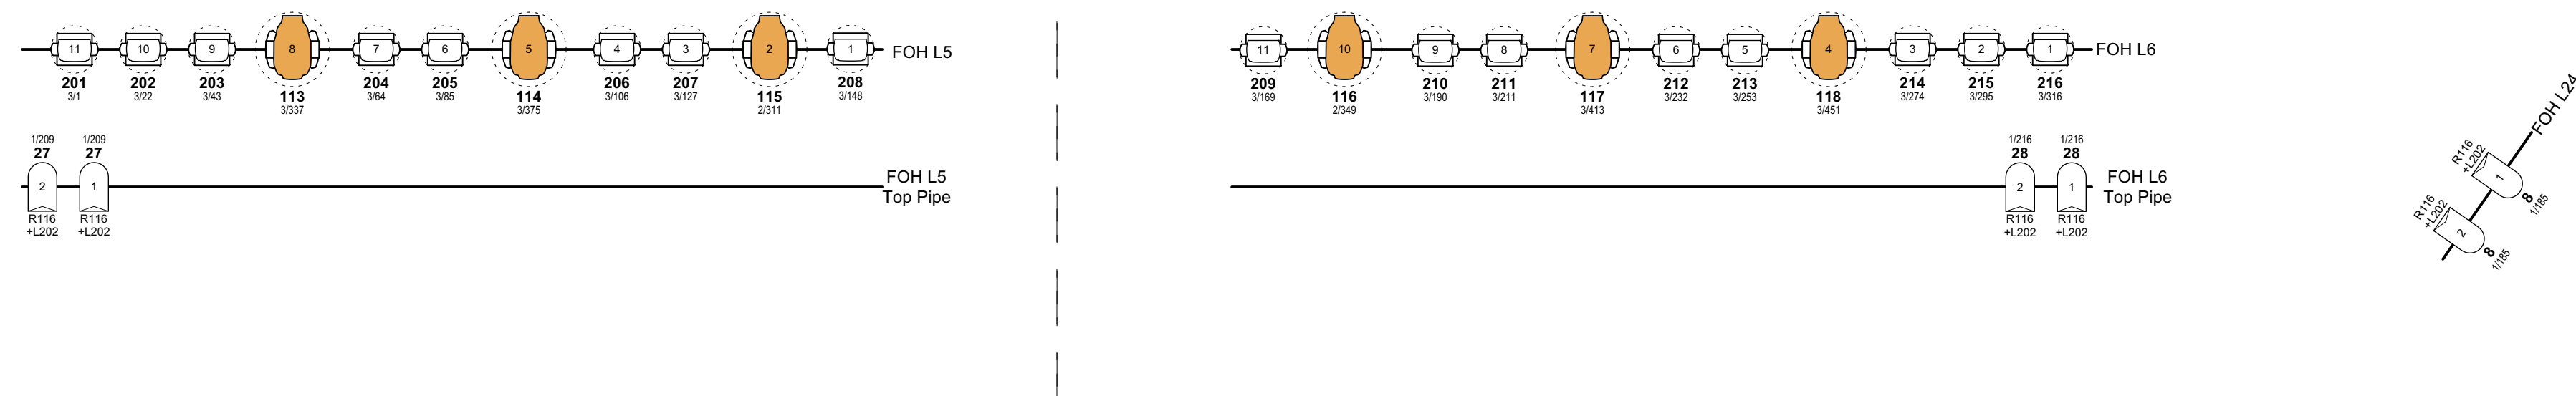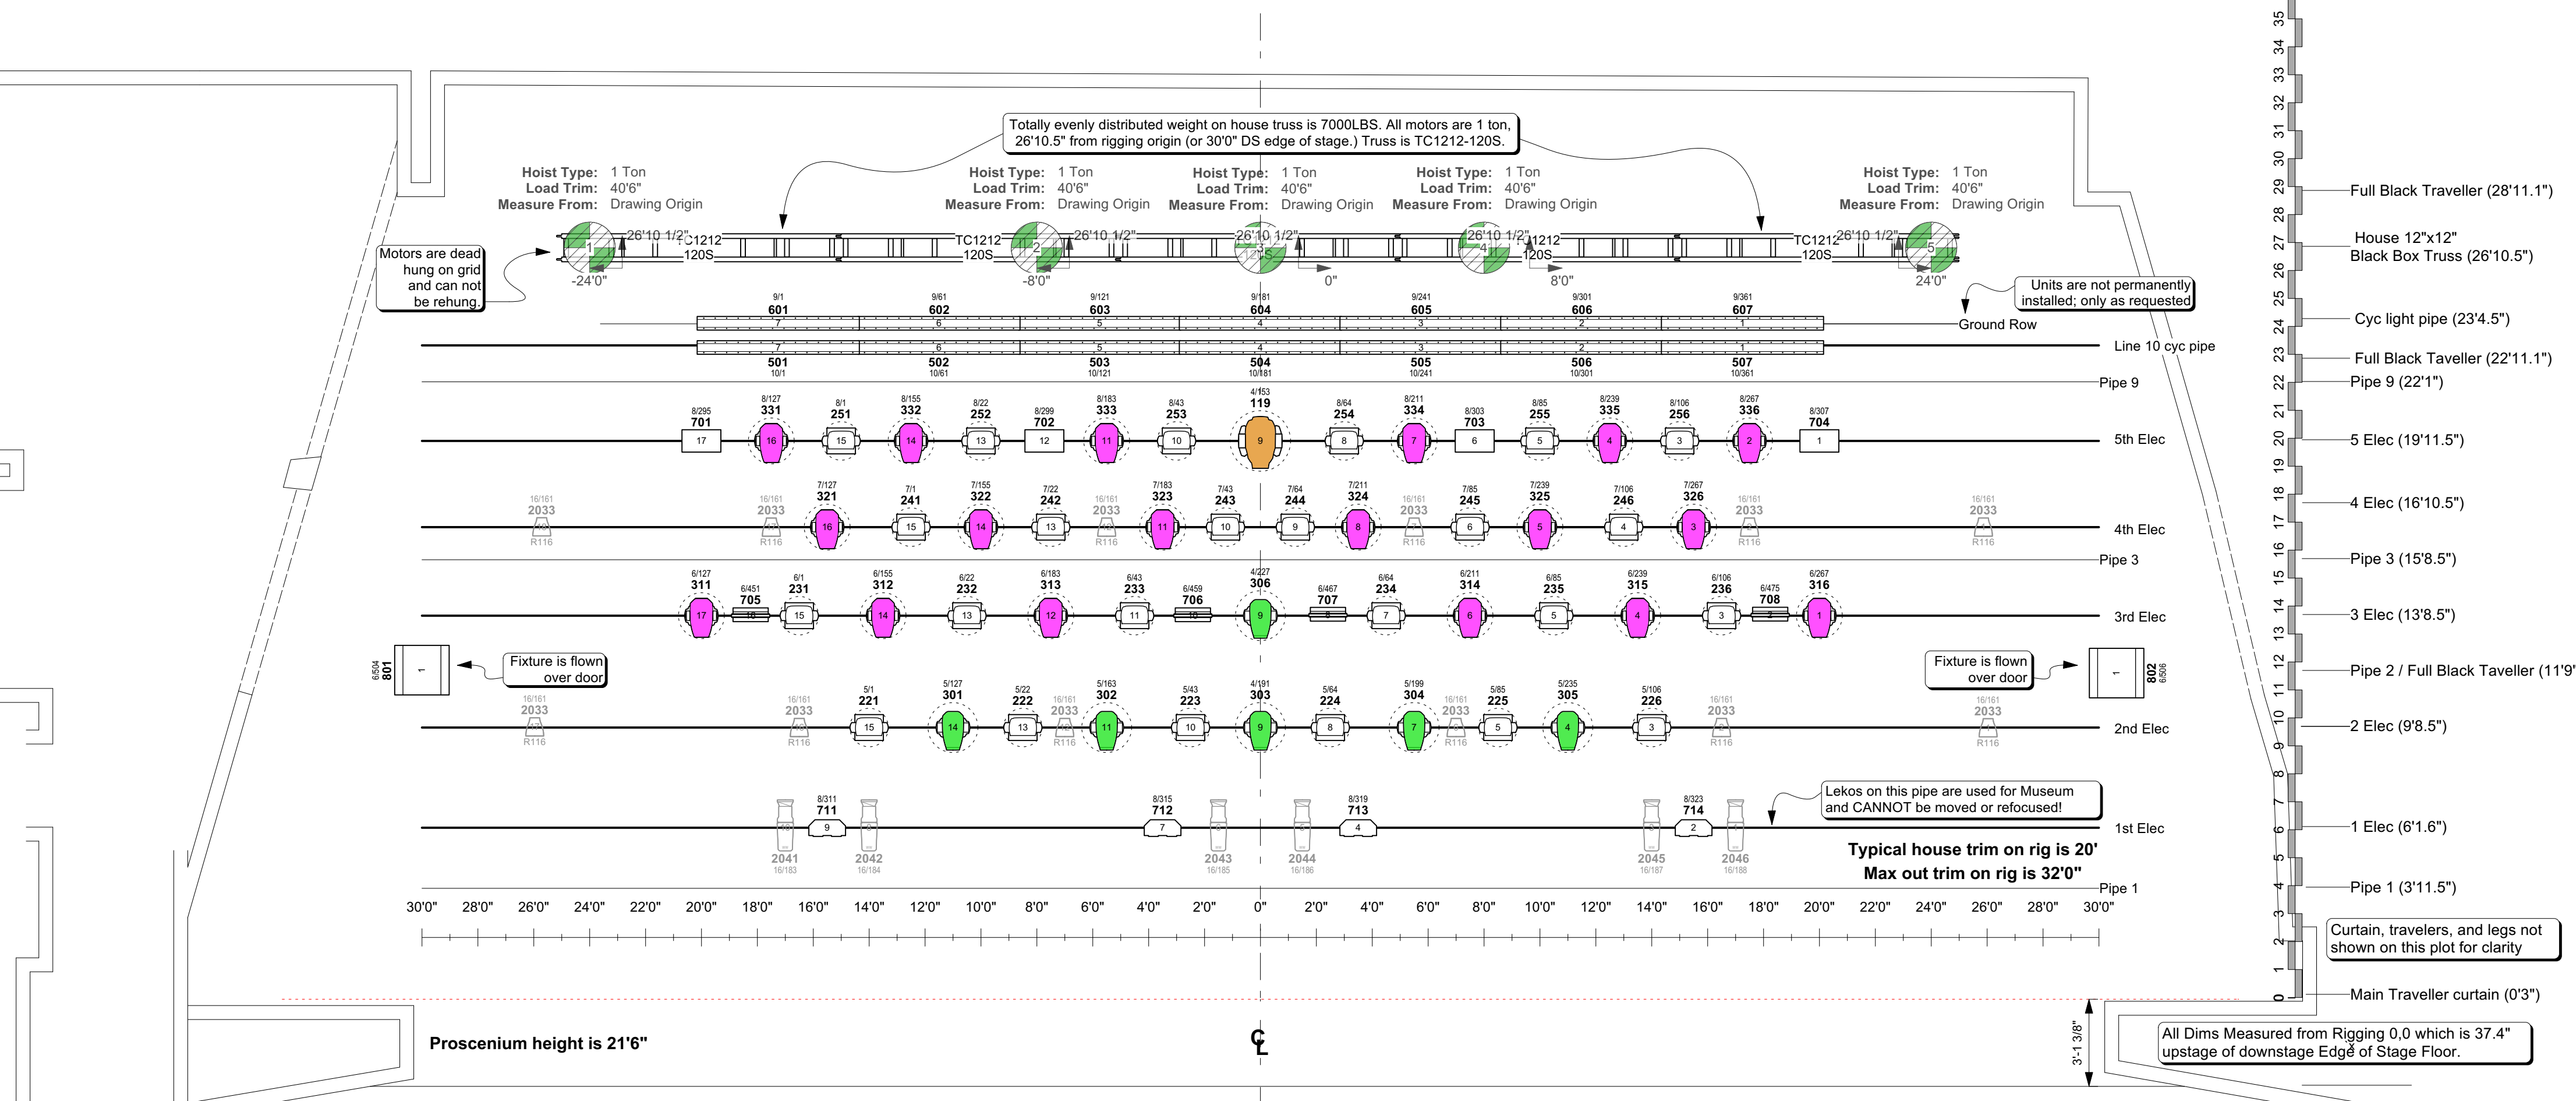

Fr: 1 L223 (1/8 CTO)
Fr: 2 L206 (1/4 CTO)
Fr: 3 L279 (1/8-Gm)
Fr: 4 L249 (1/4-Gm)
Fr: 5 L298 (.15 ND)
Fr: 6 L209 (.3 ND)

Standard Hse Spot Colors
2 @ Lycian 1285 LED followspots (1400wt) in each Crow's nest

Crow's Nest/
FOH HL spot booth

