


Totally evenly distributed weight on house truss is 7000LBS. All motors are 1 ton, 26'10.5" from rigging origin (or 30'0" DS edge of stage.) Truss is TC1212-120S.

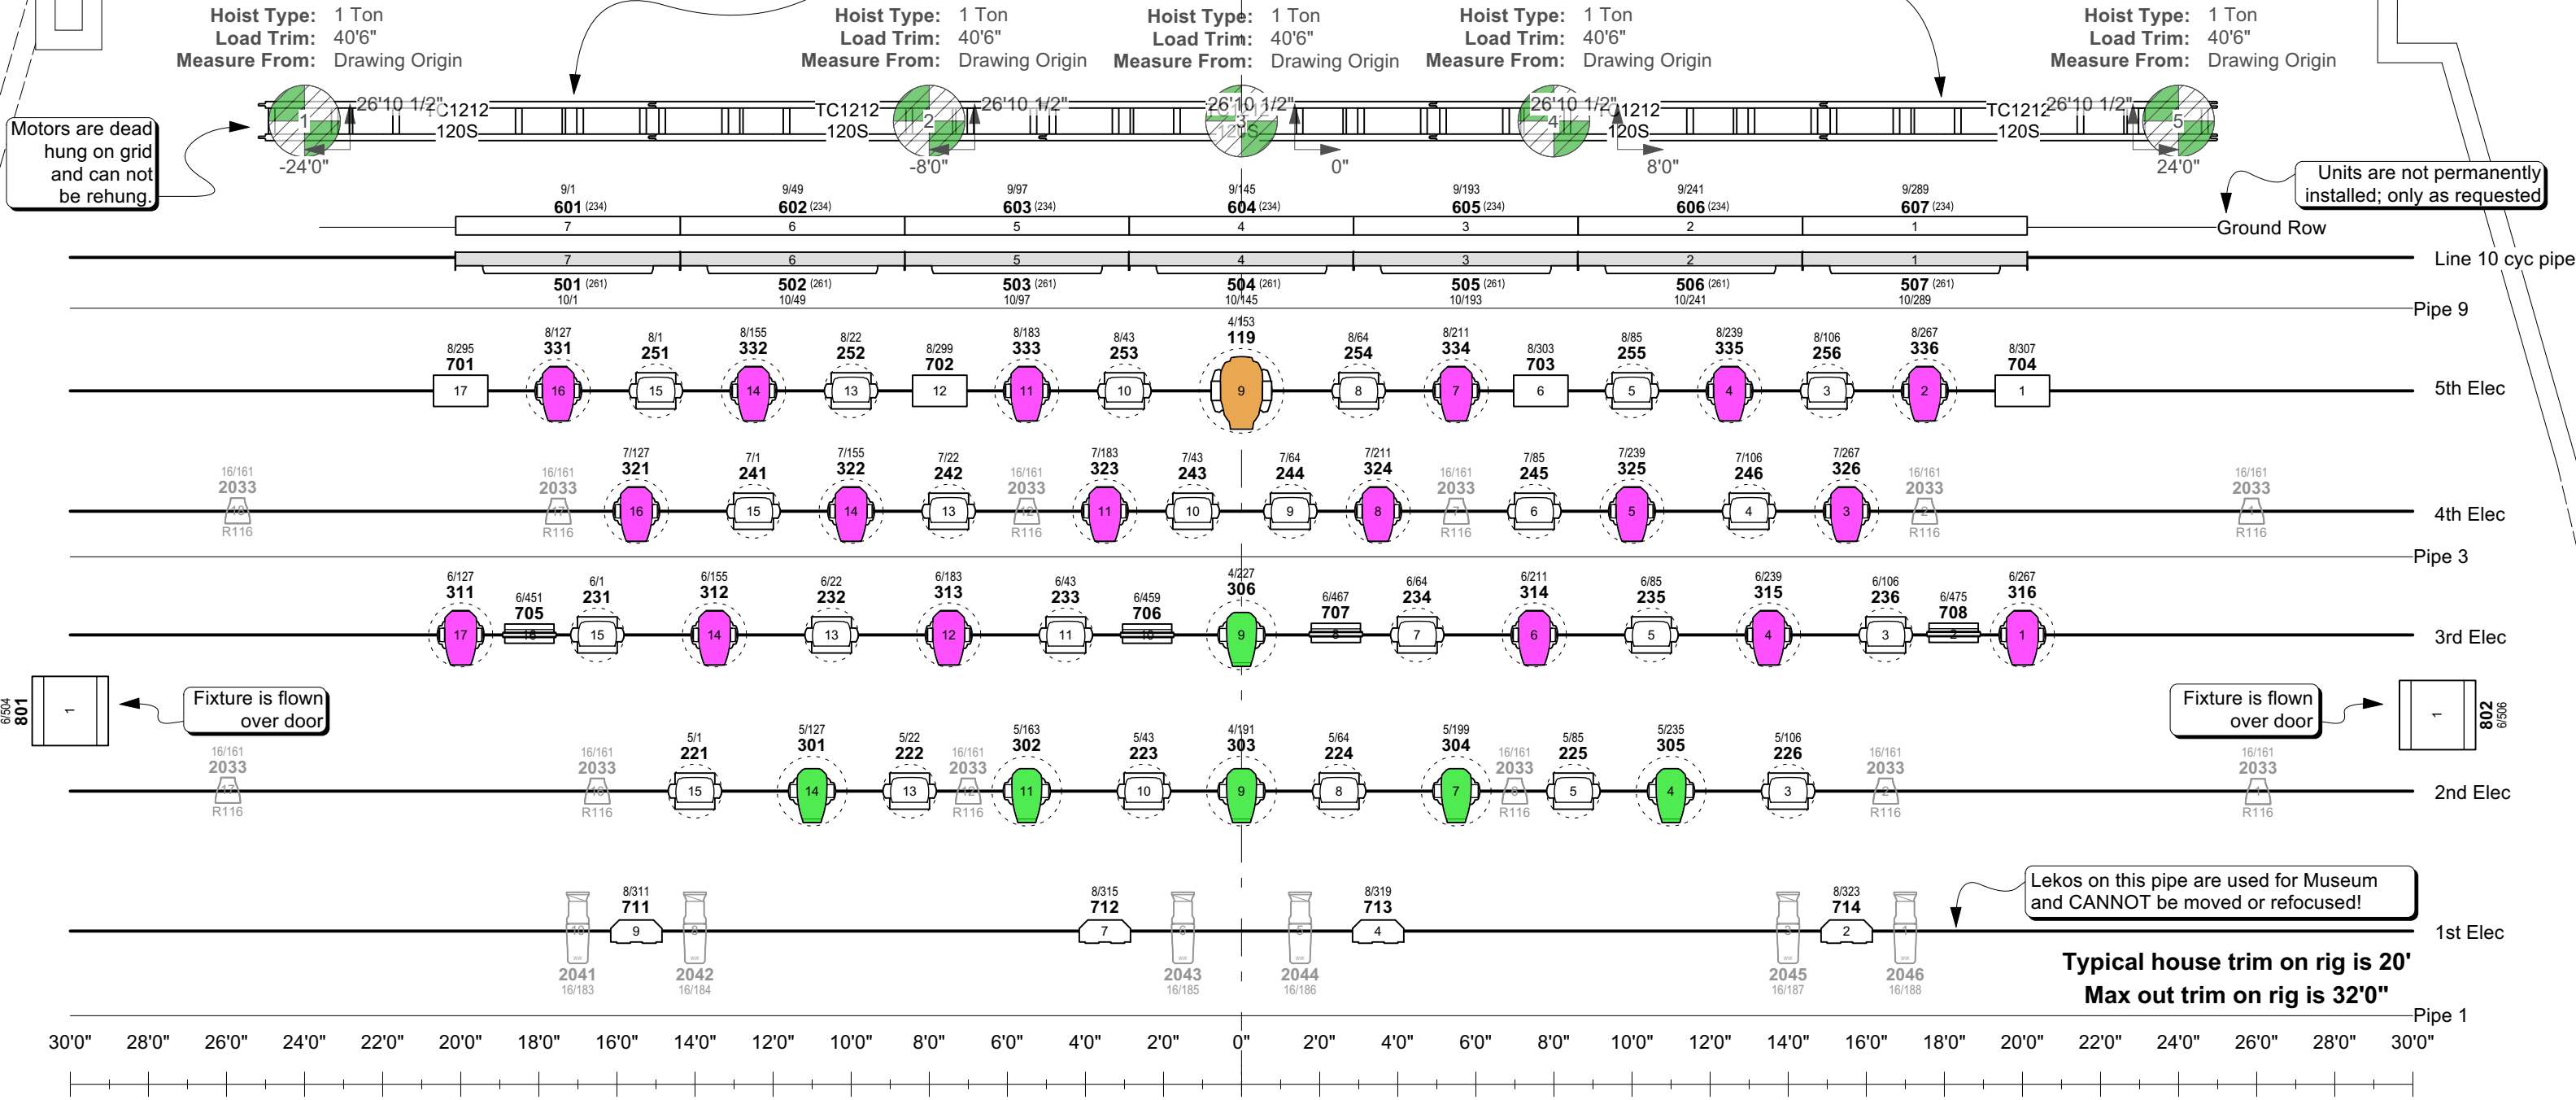

Reduced Key

See Full plot for all fixture details.

- Ayrton Diablo (36 ch)
- Ayrton Ghibli (38 ch)
- Ayrton Mistral-S (28 ch)
- Rogue R3 Wash (21 ch)
- Cuepix (4 ch) WW2
- Elation Protron 3K Color (8 ch)
- Atomic 3000 DMX (4 ch)
- Base Hazer Pro (2 ch)
- Color Force 72 (48 ch) (7)
- Color Force II 72 (48 ch) (7)
- C-Source PAR Med Oval (12)

Legend

Color
 Ubo 1
 Number
Channel
 Universe/Address

See Arch D size plot for full plot and all notes.



116 Rep. John Lewis Way North, Nashville, TN 37219
 v: 615.458.8700 / f: 615.458.8701

Ryman Hse Plot 2024.7

SCALE: 1/4"=1'0" DATE: 07.24.2024 REVISED: 08.05.2024

Prod Mngr: Les Banks (lbanks@ryman.com) c: 615.491.5551
 Lighting Dir: Brandon Webb (bwebb@ryman.com) c: 615.509.5793

DRAWN BY: Scott Leathers

Fixture is flown over door

Lekos on this pipe are used for Museum and CANNOT be moved or refocused!

Typical house trim on rig is 20'
 Max out trim on rig is 32'0"

Motors are dead hung on grid and can not be rehung.